



View from Sidewalk

02/12/2025

Dorothy Alling Memorial Library



View from Green

02/12/2025

Dorothy Alling Memorial Library



View from Green

02/12/2025

Dorothy Alling Memorial Library



New Entrance

02/12/2025

Dorothy Alling Memorial Library



New Entrance

02/12/2025

Dorothy Alling Memorial Library



View from Route 2


02/12/2025

Dorothy Alling Memorial Library








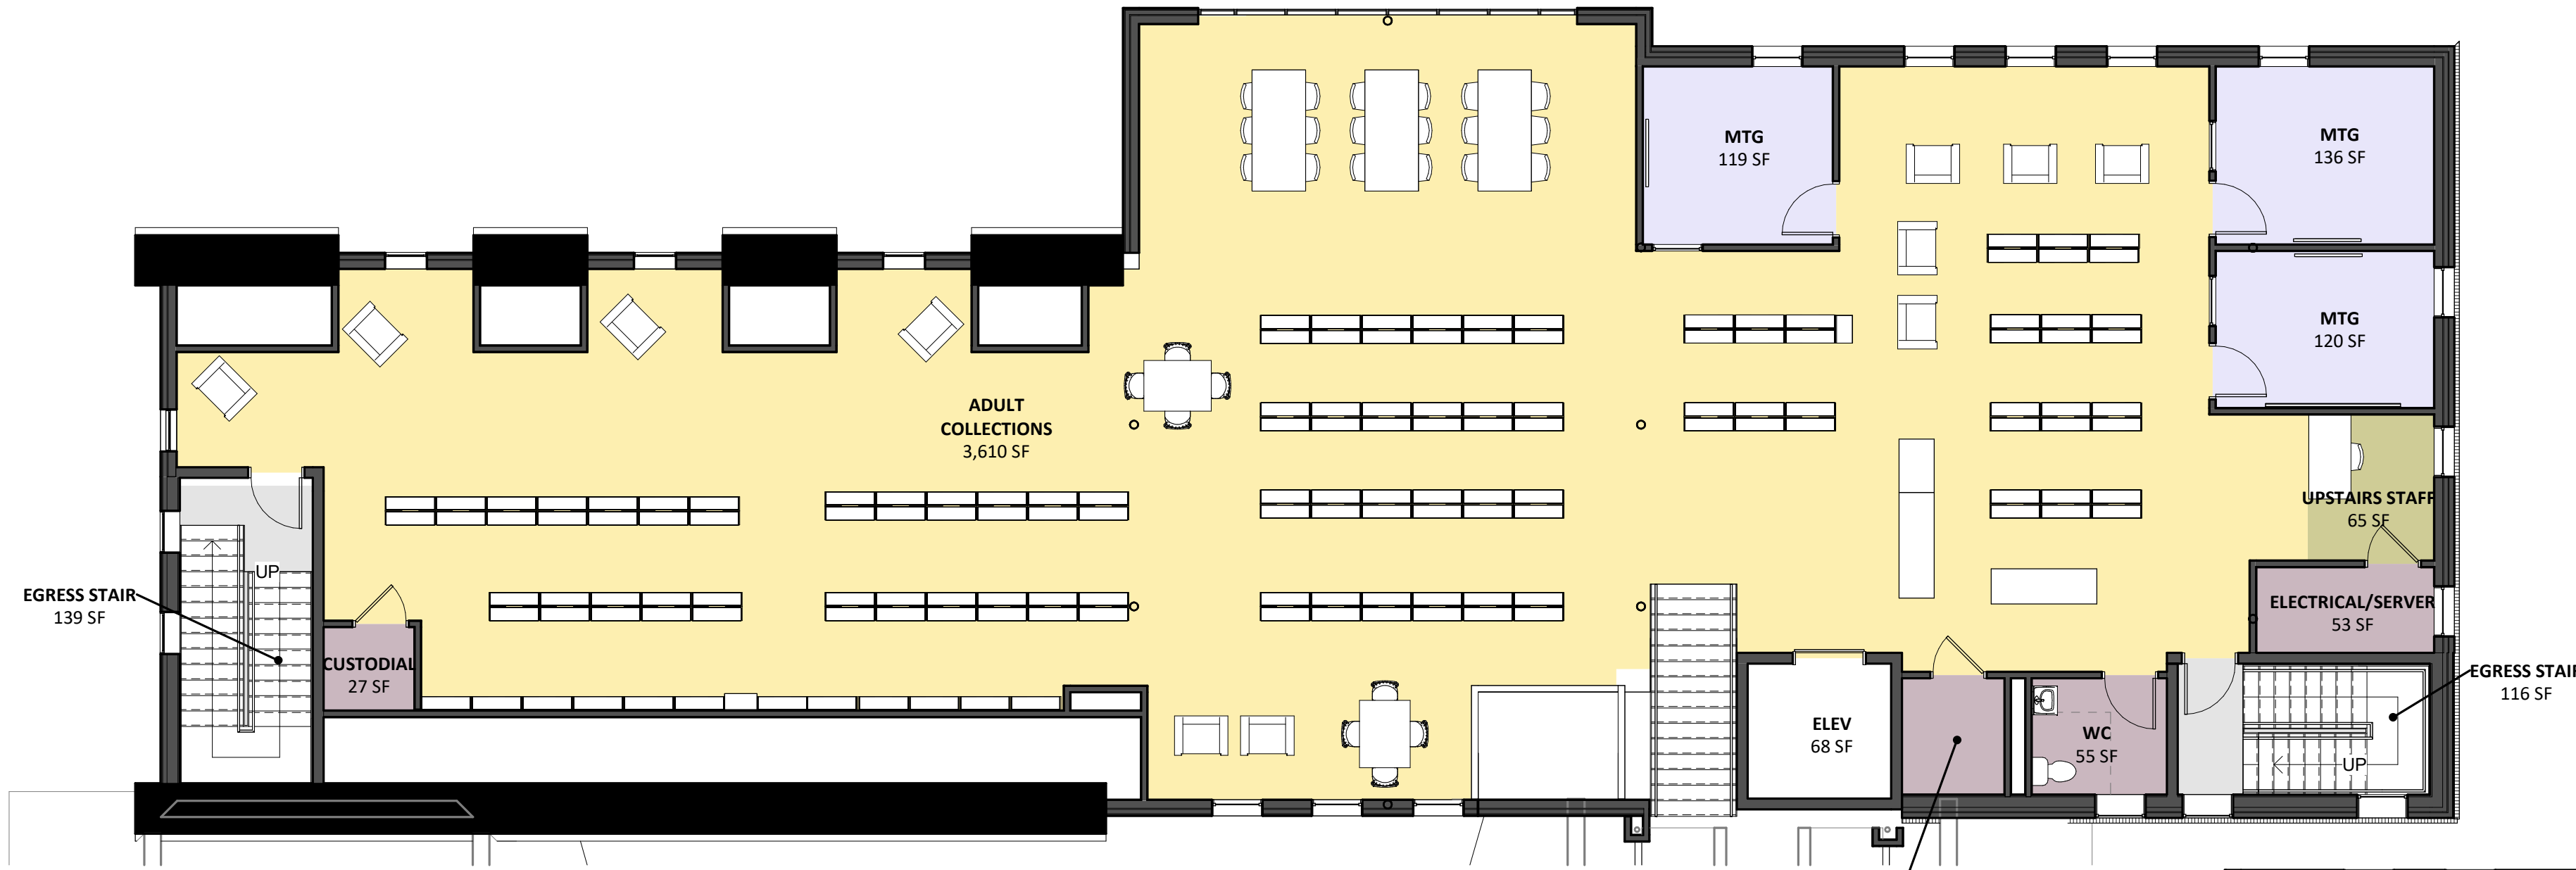

1 PROPOSED LEVEL 2
SCALE: 1/8" = 1'-0"

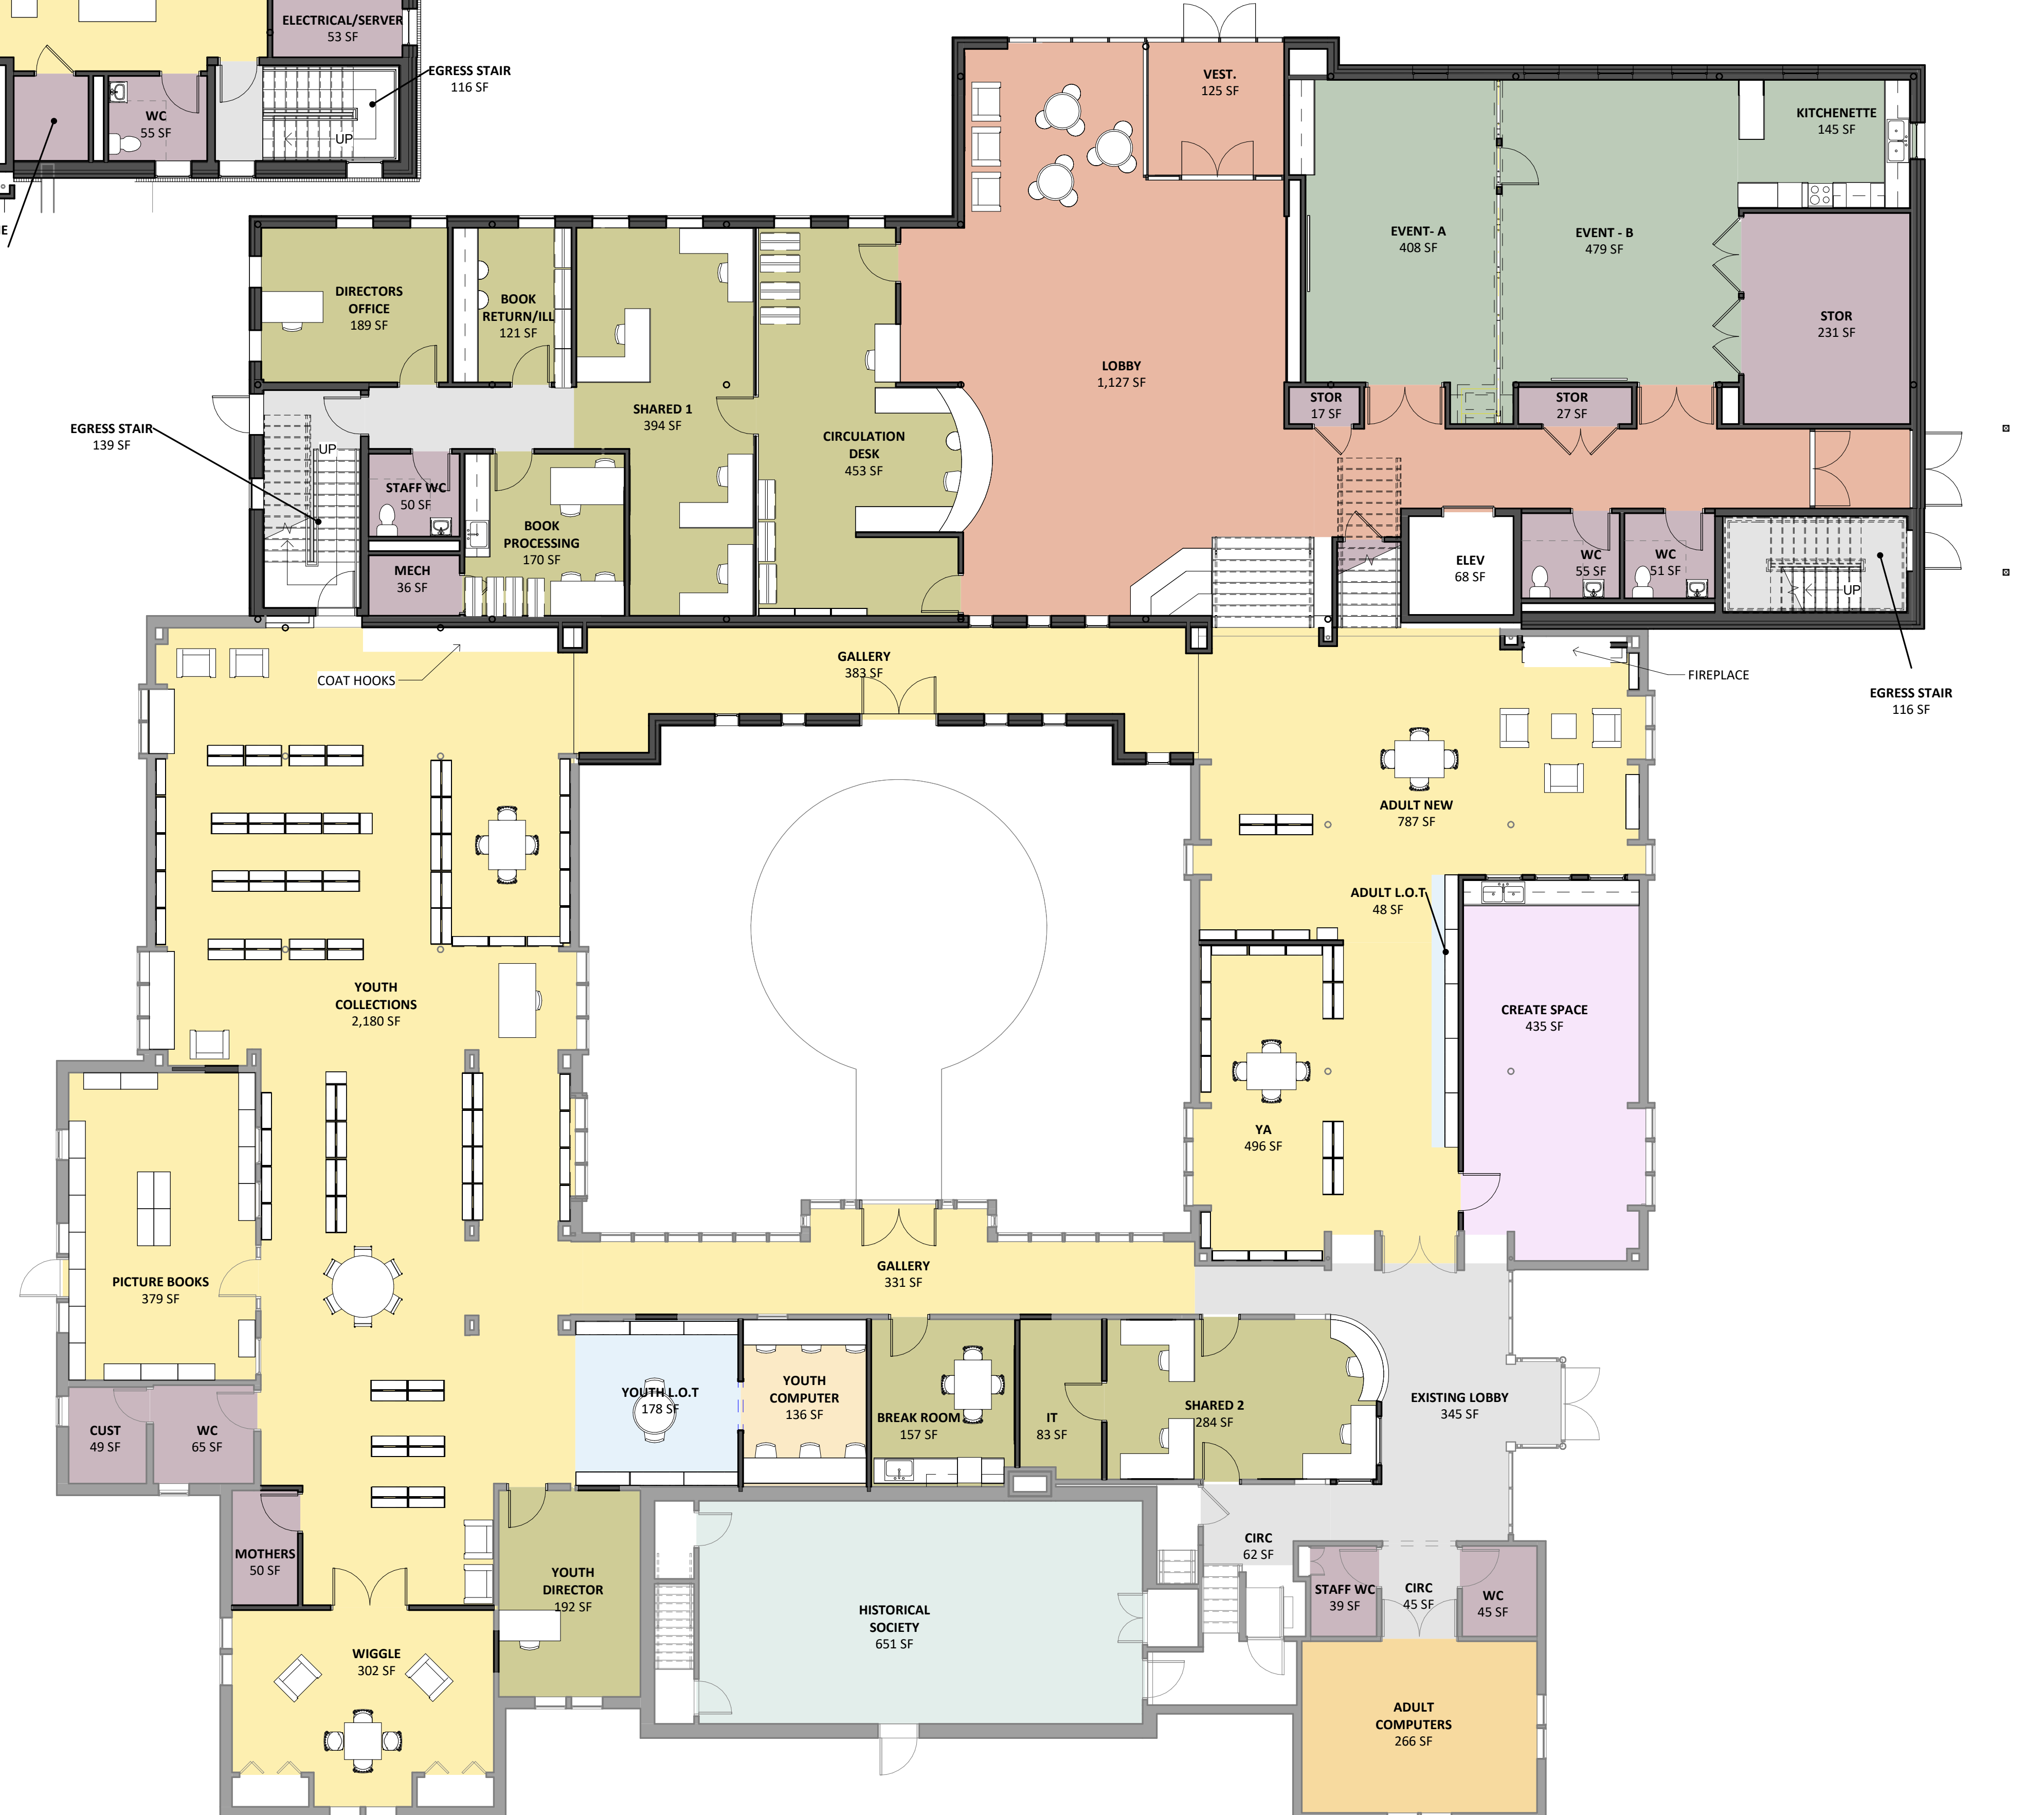

2 PROPOSED LEVEL 1
SCALE: 1/8" = 1'-0"

SCHEMATIC PLAN

2/18/2025 scale: 1/8" = 1'-0"

DOROTHY ALLING MEMORIAL LIBRARY